



NAME: Dan Schinkelshoek BCIN: 30097
 Firm BCIN: 41378
 SIGN: *[Signature]* DATE: MARCH 25/19

I REVIEW AND TAKE RESPONSIBILITY FOR THIS DESIGN ON BEHALF OF MELCHERS CONSTRUCTION LTD, A FIRM REGISTERED UNDER SUBSECTION 2.17.4 OF THE BUILDING CODE. I AM QUALIFIED, AND THE FIRM IS REGISTERED FOR SMALL BUILDINGS.

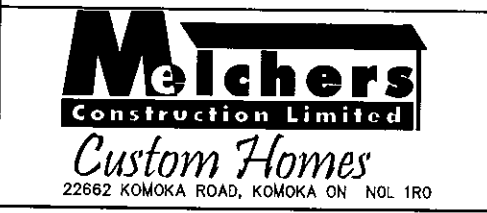

Project: **LOT 63 EDGEWATER BLVD**
 Drawing Title: **COVERED DECK PLAN VIEW**

Scale: 1/4" = 1'-0"
 Date: APRIL 30/19
 Drawn by: DS
 Sheet No. **A-01**

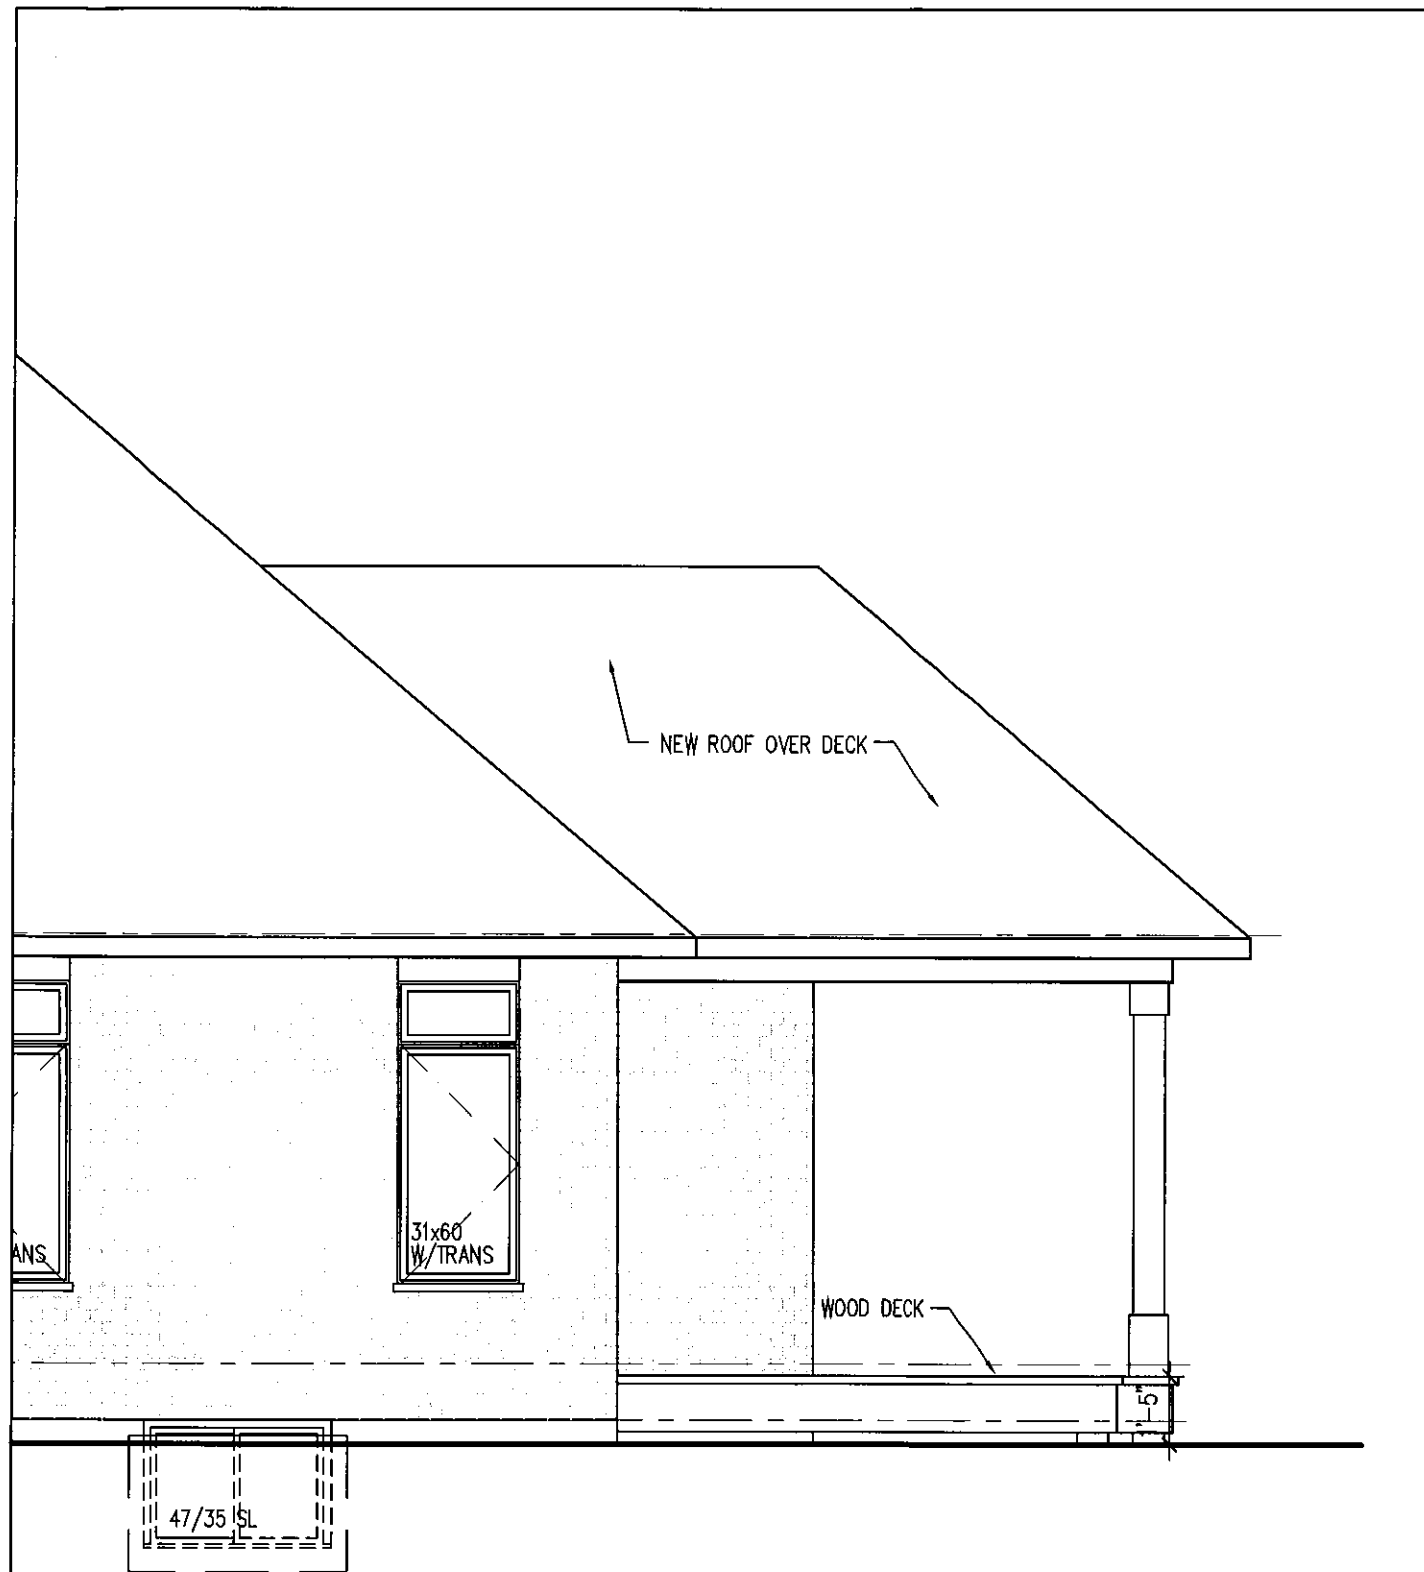

NAME: Dan Schinkelshoek BCIN: 30097

Firm BCIN: 41378

SIGN: *D Schinkelshoek* DATE: MARCH 25/19

I REVIEW AND TAKE RESPONSIBILITY FOR THIS DESIGN ON BEHALF OF MELCHERS CONSTRUCTION LTD, A FIRM REGISTERED UNDER SUBSECTION 2.17.4 OF THE BUILDING CODE. I AM QUALIFIED, AND THE FIRM IS REGISTERED FOR SMALL BUILDINGS.



Custom Homes
22662 KOMOKA ROAD, KOMOKA ON N0L 1R0

Project:
LOT 63 EDGEWATER BLVD

Drawing Title:
COVERED DECK ELEVATION

Scale
1/4" = 1'-0"

Date:
APRIL 30/19

Drawn by:
DS

Sheet No.

A-03