

**NOTICE OF APPLICATION AND PUBLIC MEETING**  
pursuant to Sections 34 and 53

**APPLICATION FOR CONSENT (B-25/18) and ZONING BY-LAW AMENDMENT (ZBA 28 2018)**

**OWNER:** Heather Merritt  
**AGENT:** George Sinker  
**LOCATION:** 13487 Fourteen Mile Road  
**ROLL NO.:** 393903409017300

**What:** The Municipality is seeking input on development applications within 120 metres of your property. The consent application would consider severing off the dwelling unit from the remainder of the farm. As well, as include an easement from the farm parcel to the retained non-farm parcel for a water line. The Zoning By-law would then re-zone the farm parcel from Agricultural (A1) to Agricultural-No Residence (A3) and the non-farm parcel from Agricultural (A1) to Surplus Residence (SR) zone.

**Site:** The subject property is located east of Hyde Park Road and South of Fourteen Mile Road. The subject property is legally described as Part Lot 23, Concession 13 (geographic Township of London), Municipality of Middlesex Centre.



**Public Meeting**

Council will hold a public meeting to gather feedback regarding the consent, easement and zoning by-law amendment applications and to consider the proposal. The details are as follows:

**Date:** Wednesday January 23<sup>rd</sup>, 2019  
**Time:** 7:00 p.m.  
**Place:** Middlesex Centre Council Chambers at 10227 Ilderton Road in Coldstream

### **What if I can't attend the future Public Meeting?**

You can learn more about the proposed development by contacting the Municipal office, or by visiting the Municipality's website at the below link. You may choose to submit comments via letter or email.

<https://www.middlesexcentre.on.ca/Public/Home.aspx>

### **What can I expect at the Public Meeting?**

The public meeting is an opportunity for members of the public to learn more about the proposed development. Attendees have the opportunity to hear a brief presentation about the development, ask questions, and/or make statements either in favour of, or in opposition to the development.

The public meeting will take place at a Council meeting and the mayor will keep the meeting in order and allow the applicant (or their development team), the public, and Council to speak and ask questions.

### **What is being proposed through the applications?**

The purpose and effect of the consent application is to sever a surplus farm residence on a lot with a frontage of approximately 92.2 metres (302.5 feet) along Fourteen Mile Road and an area of approximately 1.65 hectares (4.07 ac) from a farm holding with a lot area of approximately 21.35 hectares (52.75 ac). The retained parcel is proposed to be 19.7 hectares (48.7 acres) with a lot frontage of 213.4 metres (700.1 feet).

Furthermore, the consent application proposes an easement from the retained farm parcel to the severed non-farm parcel in order to provide access to a waterline, that provides water from behind the farm accessory building to the ponds on the proposed non-farm lot.

The purpose and effect of the zoning by-law amendment is to rezone the proposed severed lot of Consent B-25/18 from Agricultural (A1) to Surplus Residence (SR) in order to recognize its residential use and prohibit livestock. The application also seeks to rezone the proposed retained lot of Consent application B-25/18 from Agricultural (A1) to the Agricultural – No Residence (A3) zone in order to prohibit new dwellings from being constructed on the land.

### **Why is this Public Meeting being held and what are your rights?**

Within Ontario, the planning and development process is open and transparent, where opinions from all individuals and groups are welcomed. By law municipalities must hold a public meeting. This meeting is one of your chances to learn about the development proposal and offer your opinions.

Under the legislation governing this development process, which is Sections 34, and 53 of the *Planning Act*, you have the following rights:

1. Any persons may attend the public meeting and/or make written or verbal representation either in support of or in opposition to the proposed Consent Application, or Zoning By-law Amendment.
2. If a person or public body does not make oral submissions at a public meeting or make written submissions to the Municipality before the Consent application and Zoning By-law Amendment applications are approved or refused;
  - a. the person or public body is not entitled to appeal the decisions of the Municipality of Middlesex Centre to the Local Planning Appeal Tribunal,
  - b. the person or public body may not be added as a party to the hearing of an appeal before the Local Planning Appeal Tribunal unless, in the opinion of the Board, there are reasonable grounds to do so.
3. If you wish to be notified of the decision of Council of the Municipality of Middlesex

Centre on the proposed zoning by-law amendment, you must make a written request to the Planning Division of the Municipality of Middlesex Centre at 10227 Ilderton Road, RR #2, Ilderton, ON N0M 2A0.

In accordance with Section 34(10.4) of the Planning Act, R.S.O. 1990, c. P.13, as amended, the Municipality of Middlesex Centre has deemed this application to be complete for the purposes of Section 34(10.1) and (10.2) of the Planning Act.

If you have any questions please do not hesitate to contact the planner. For more information about this matter, including information about appeal rights, contact the planner for the Municipality of Middlesex Centre at 519-434-7321 ext. 2282.


**Other Planning Act Applications**

None.

If you are aware of any persons affected by these applications who have not received a copy of this notice, it would be appreciated if you would so advise them.

DATED at the Municipality of Middlesex Centre this 21<sup>st</sup> day of December, 2018.

Ann Wright  
Clerk  
Municipality of Middlesex Centre  
10227 Ilderton Road, RR 2  
Ilderton, ON N0M 2A0

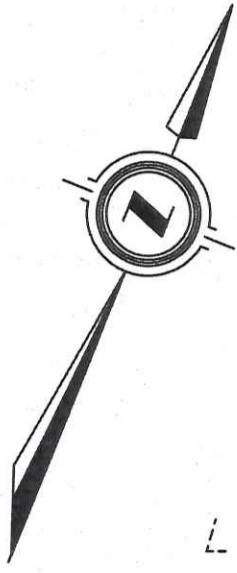

Lot 24  
Concession

Lot 23  
14


Severance Sketch  
OF PART OF  
**LOT 23, CONCESSION 13**  
(GEOGRAPHIC TOWNSHIP OF LONDON)  
IN THE  
**MUNICIPALITY OF  
MIDDLESEX CENTRE**  
COUNTY OF MIDDLESEX  
SCALE 1:750



2018  
ARCHIBALD, GRAY & MCKAY LTD.  
ONTARIO LAND SURVEYORS

Fourteen Mile Road Road Allowance Between Concessions 13 and 14

Lot 24  
Concession

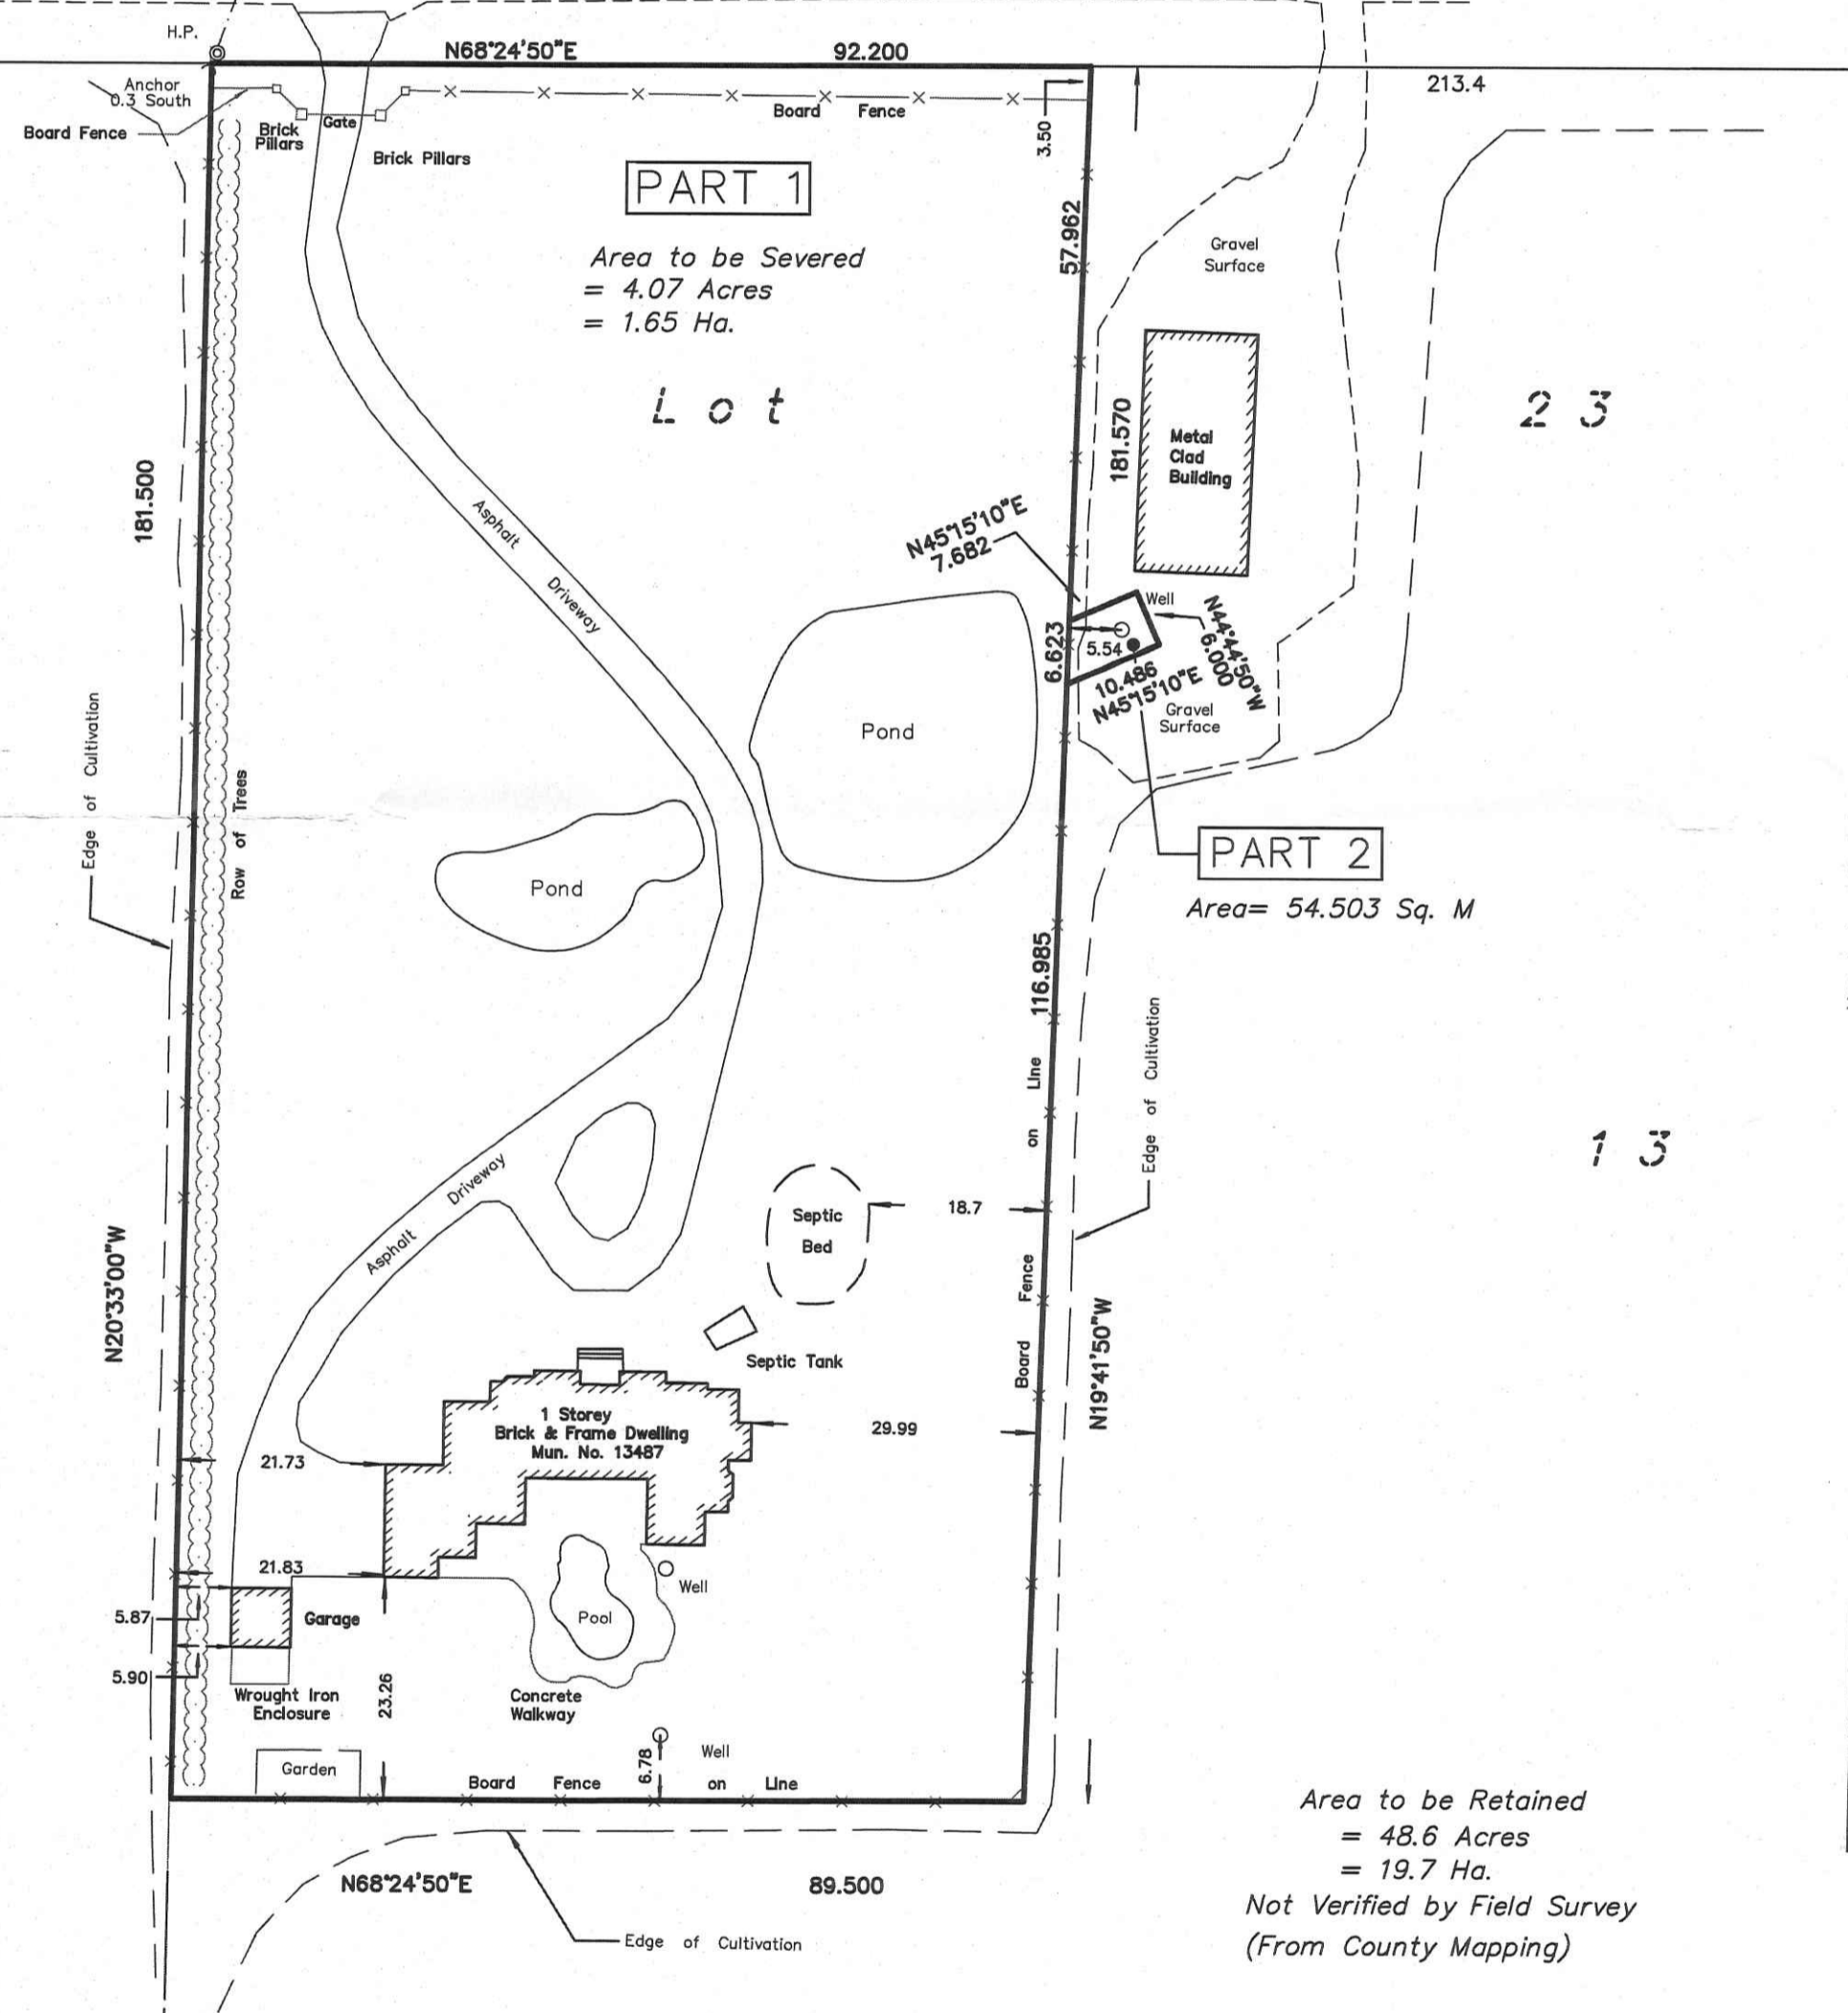

Line between West Half and East Half of Lot 23  
Part 1  
Plan 33R-6633

NOTES & LEGEND

HP DENOTES HYDRO POLE

(Geographic Township of London)  
Municipality of Thames Centre)

**AGM** ARCHIBALD, GRAY & MCKAY LTD.  
3514 WHITE OAK ROAD, LONDON, ON, N6E 2Z9  
PLAN • SURVEY • ENGINEER PHONE 519-685-5300 FAX 519-685-5303  
EMAIL info@agm.on.ca WEB www.agm.on.ca

DRAWN BY: JGH	DIGITAL FILE: LT1821SK1.DWG	PLAN No:
CHECKED BY: DDC		4-A-4831
Plot Date: Oct. 2, 2018	FILE No: LT-13-23-1	

F:\PROJECTS\LONDON TWP\LT-13\LT-13-23\LT-13-23-1\CAD\LT1821SK1.DWG