

I REQUIRE THIS PLAN TO BE DEPOSITED UNDER THE LAND TITLES ACT.		PLAN 33R-	
DATE: _____		RECEIVED AND DEPOSITED	
DATE: _____		DATE: _____	
JASON WILBAND ONTARIO LAND SURVEYOR		REPRESENTATIVE FOR LAND REGISTRAR FOR THE LAND TITLES DIVISION OF MIDDLESEX. (No. 33)	
PART SCHEDULE			
PART	LOT	CONCESSION	P.I.N.
1	PART OF 20	2	PART OF 09719-0089

PART 1 COMPRISES PART OF PIN 09719-0089

PLAN OF SURVEY
OF PART OF
LOT 20, CONCESSION 2
(GEOGRAPHIC TOWNSHIP OF DELAWARE)
IN THE
MUNICIPALITY OF
MIDDLESEX CENTRE
COUNTY OF MIDDLESEX
SCALE 1:750
15 10 5 0 15 30 45
SCALE IN METRES
2019
ARCHIBALD, GRAY & MCKAY LTD.
ONTARIO LAND SURVEYORS

SURVEYOR'S CERTIFICATE:

I CERTIFY THAT:
1) THIS SURVEY AND PLAN ARE CORRECT AND IN ACCORDANCE WITH THE SURVEYS ACT, THE SURVEYORS ACT AND THE LAND TITLES ACT AND THE REGULATIONS MADE UNDER THEM.
2) THE SURVEY WAS COMPLETED ON THE 1st DAY OF MARCH, 2019.

JASON WILBAND
ONTARIO LAND SURVEYOR

NOTES & LEGEND

- DENOTES MONUMENT FOUND
- DENOTES MONUMENT PLANTED
- SB DENOTES STANDARD IRON BAR
- IB DENOTES IRON BAR
- PB DENOTES PLASTIC BAR
- ADM DENOTES ARCHIBALD, GRAY & MCKAY LTD., O.L.S.'s
- P1 DENOTES PLAN 33R-18250

UTM GRID NOTES

BEARINGS ARE UTM GRID, DERIVED FROM OBSERVED REFERENCE POINTS "1" AND "2", BY REAL TIME NETWORK (RTN) OBSERVATIONS, LEICA GPS SMARTNET NETWORK, UTM ZONE 17, NAD83 (CSRS) EPOCH(2010).
DISTANCES ARE GROUND AND CAN BE CONVERTED TO GRID BY MULTIPLYING BY THE COMBINED SCALE FACTOR OF 0.999577.

POINT ID	NORTHING	EASTING
ORP 1	4743325.028	471809.558
ORP 2	4742998.255	471819.845


COORDINATES CANNOT, IN THEMSELVES, BE USED TO RE-ESTABLISH CORNERS OR BOUNDARIES SHOWN ON THIS PLAN.

METRIC: DISTANCES AND COORDINATES SHOWN ON THIS PLAN ARE IN METRES AND CAN BE CONVERTED TO FEET BY DIVIDING BY 0.3048.

AGM ARCHIBALD, GRAY & MCKAY LTD.
3514 WHITE OAK ROAD, LONDON, ON, N6E 2Z9
PHONE 519-885-5300 FAX 519-885-5302
EMAIL info@agm.on.ca WEB www.agm.on.ca
PLAN • SURVEY • ENGINEER

DRAWN BY: JGH	DIGITAL FILE: DE1902RPIMS.DWG	PLAN No:
CHECKED BY: ODC	COORD FILE:	4-Z-8238
Plot Date: March 8, 2019	Plot File: DEL-02-20-2	

F:\PROJECTS\19\DEL-02\DEL-02-20\DEL-02-20-2\CAD\DE1902RPIMS.DWG

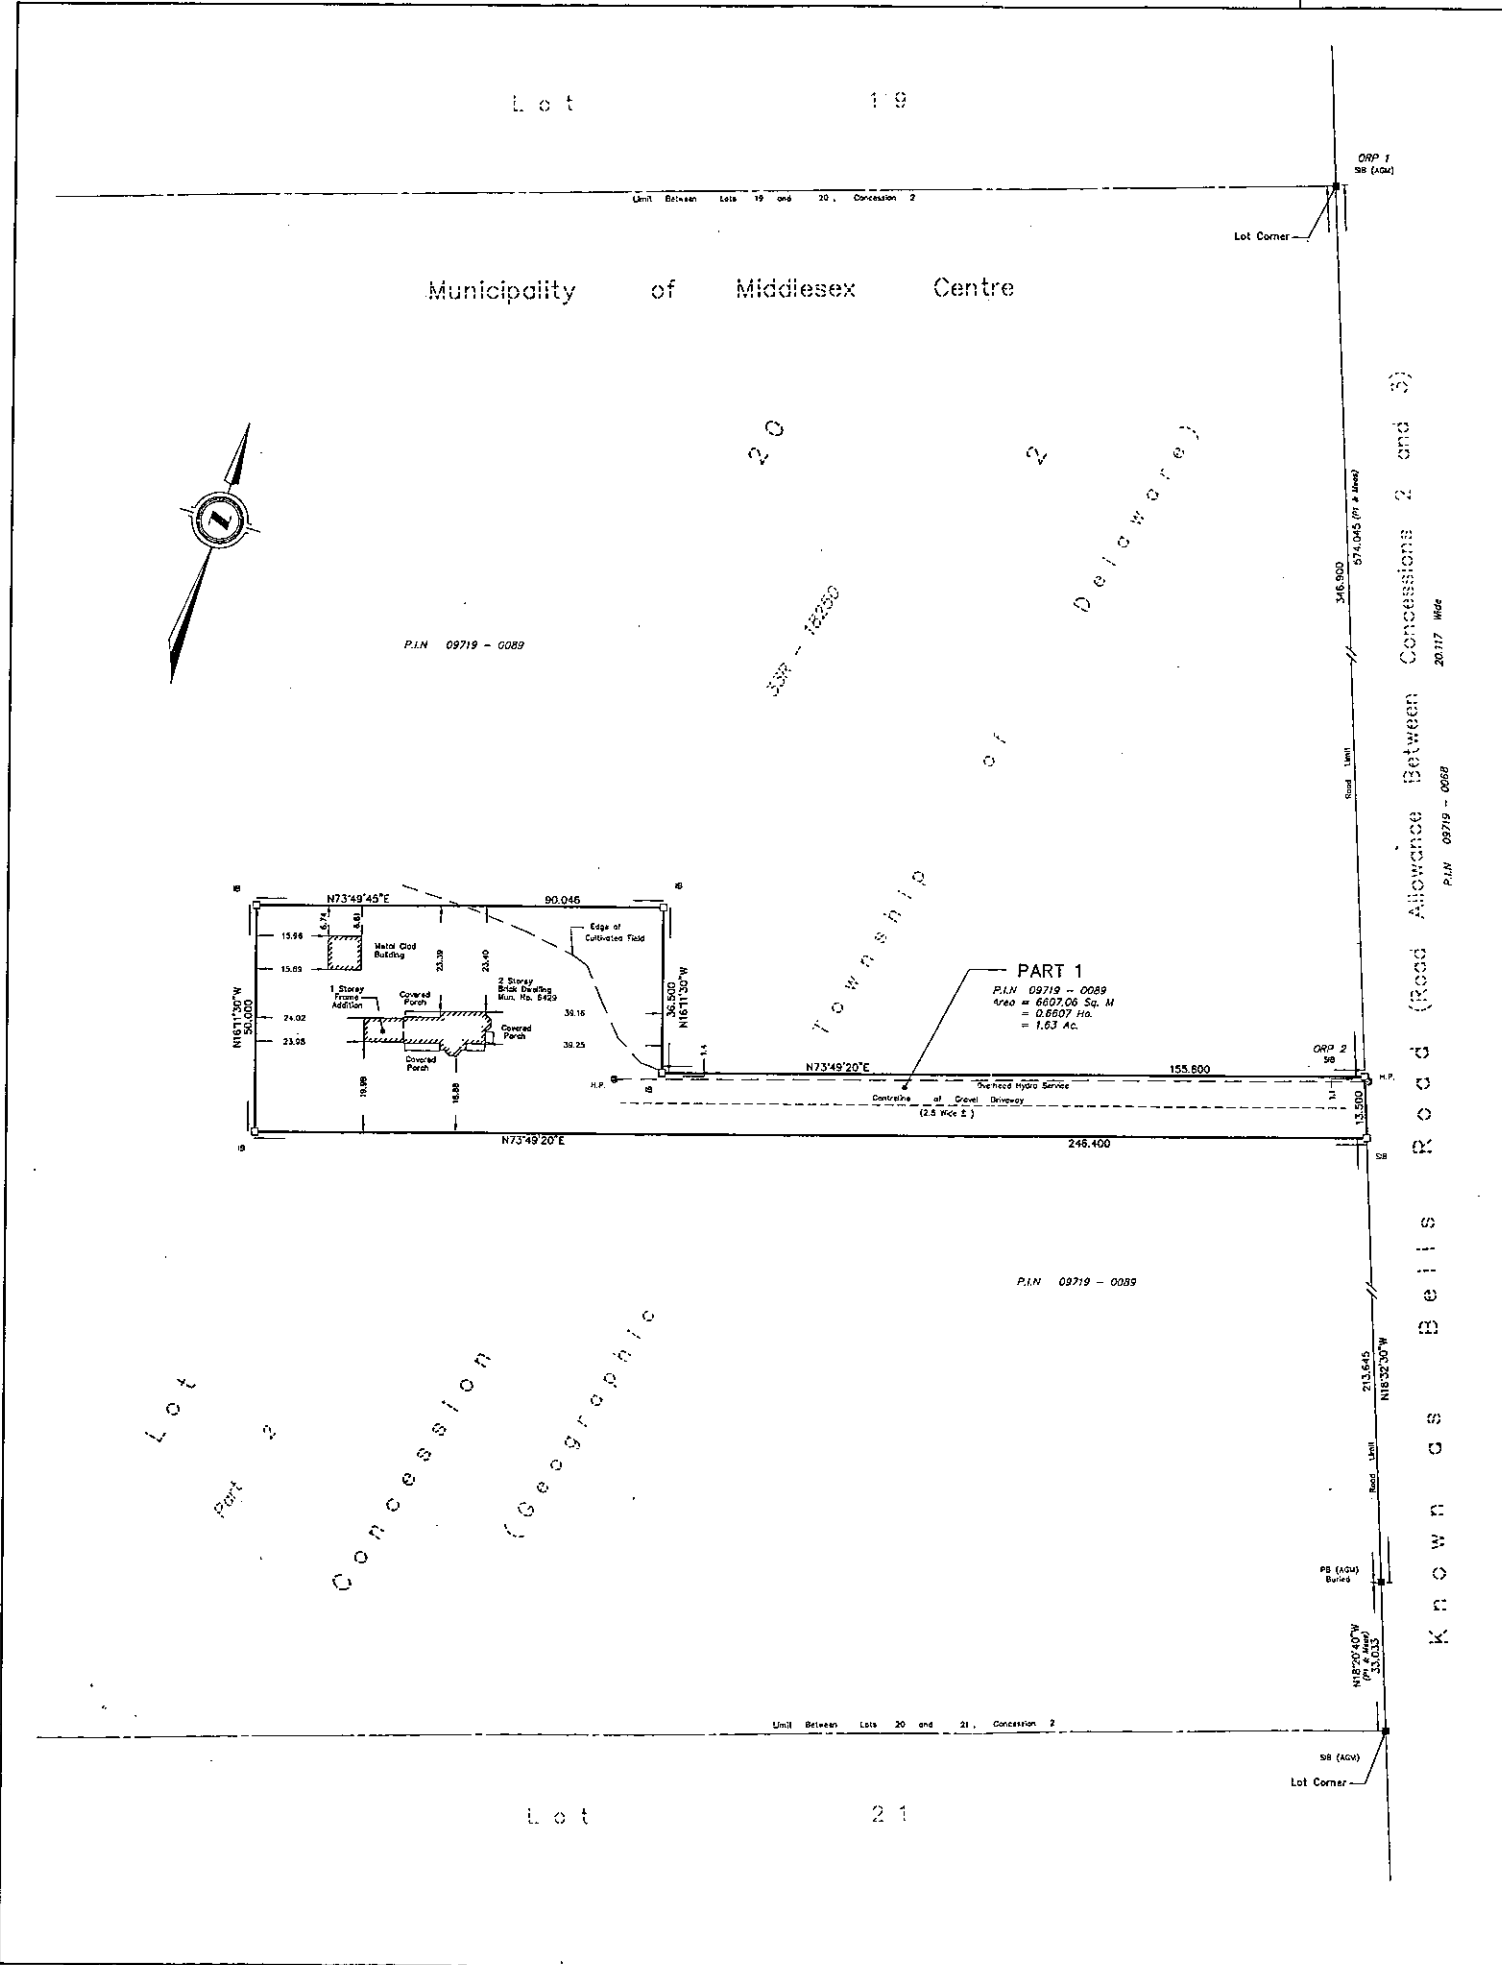

DRAFT